


SQUARE FOOTAGE	
MAIN -	1243#
UPPER-	1625#
SCREEN PORCH-	211#
FIN LOWER-	1023#
TOTAL -	4102#

1
4 LOWER LEVEL FLOOR PLAN
SCALE: 1/4"=1'-0"

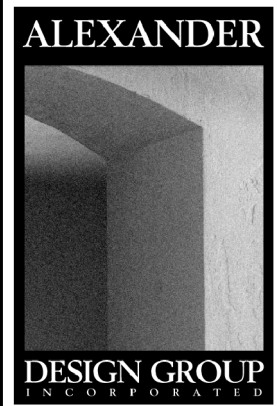


401 EAST LAKE STREET
WAYZATA, MN 55391
Phone: 952.473.8777
FAX: 952.473.8222

ISSUE DATE:
30 JULY 2018
PREVIOUS ISSUE DATES:

DRAWING DESCRIPTION:
LOWER LEVEL FLOOR PLAN
ADG/MSRCHAY

RAINIER SPEC
LOT 5 BLOCK 6
EAGLES LANDING

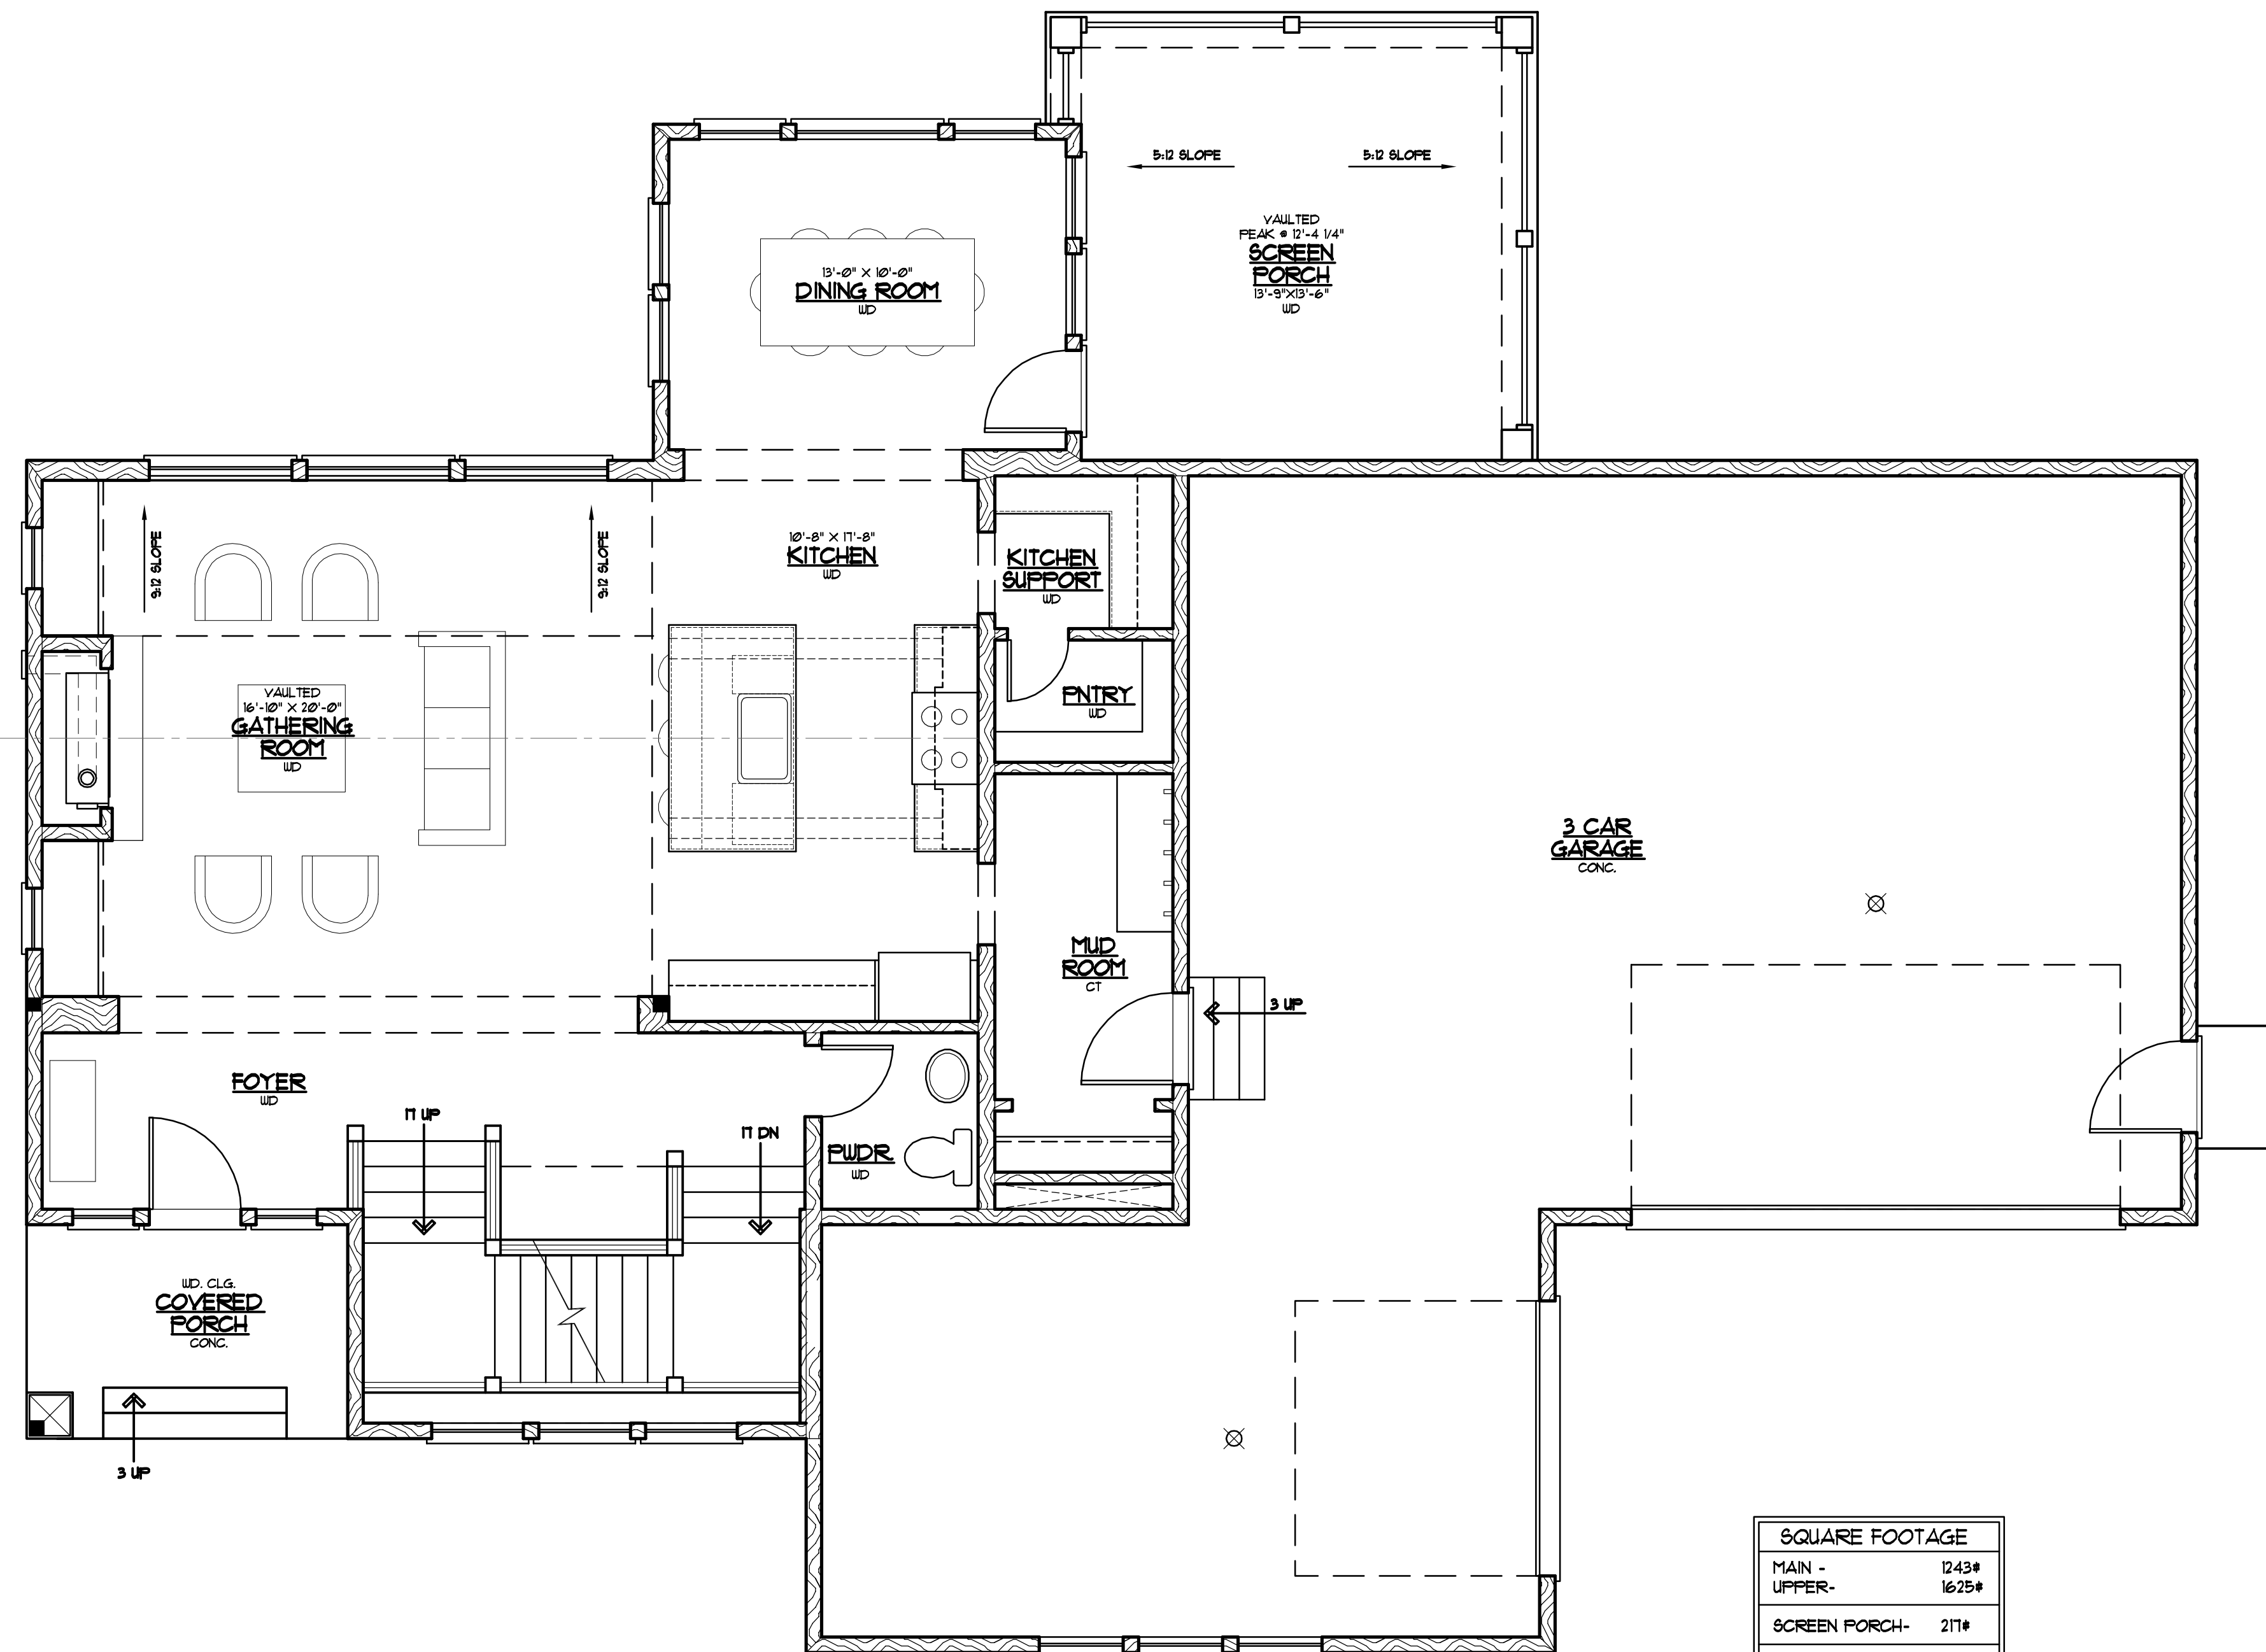

SQUARE FOOTAGE	
MAIN -	1243#
UPPER-	1625#
SCREEN PORCH-	211#
FIN LOWER-	1023#
TOTAL -	4102#

1/5 MAIN LEVEL FLOOR PLAN
SCALE: 1/4"=1'-0"




401 EAST LAKE STREET
WAYZATA, MN 55391
Phone: 952.473.8777
FAX: 952.473.8222

ISSUE DATE:
30 JULY 2018
PREVIOUS ISSUE DATES:


DRAWING DESCRIPTION:
MAIN LEVEL FLOOR PLAN

ADG/WERSCHAY

RAINIER SPEC
LOT 5 BLOCK 6
EAGLES LANDING

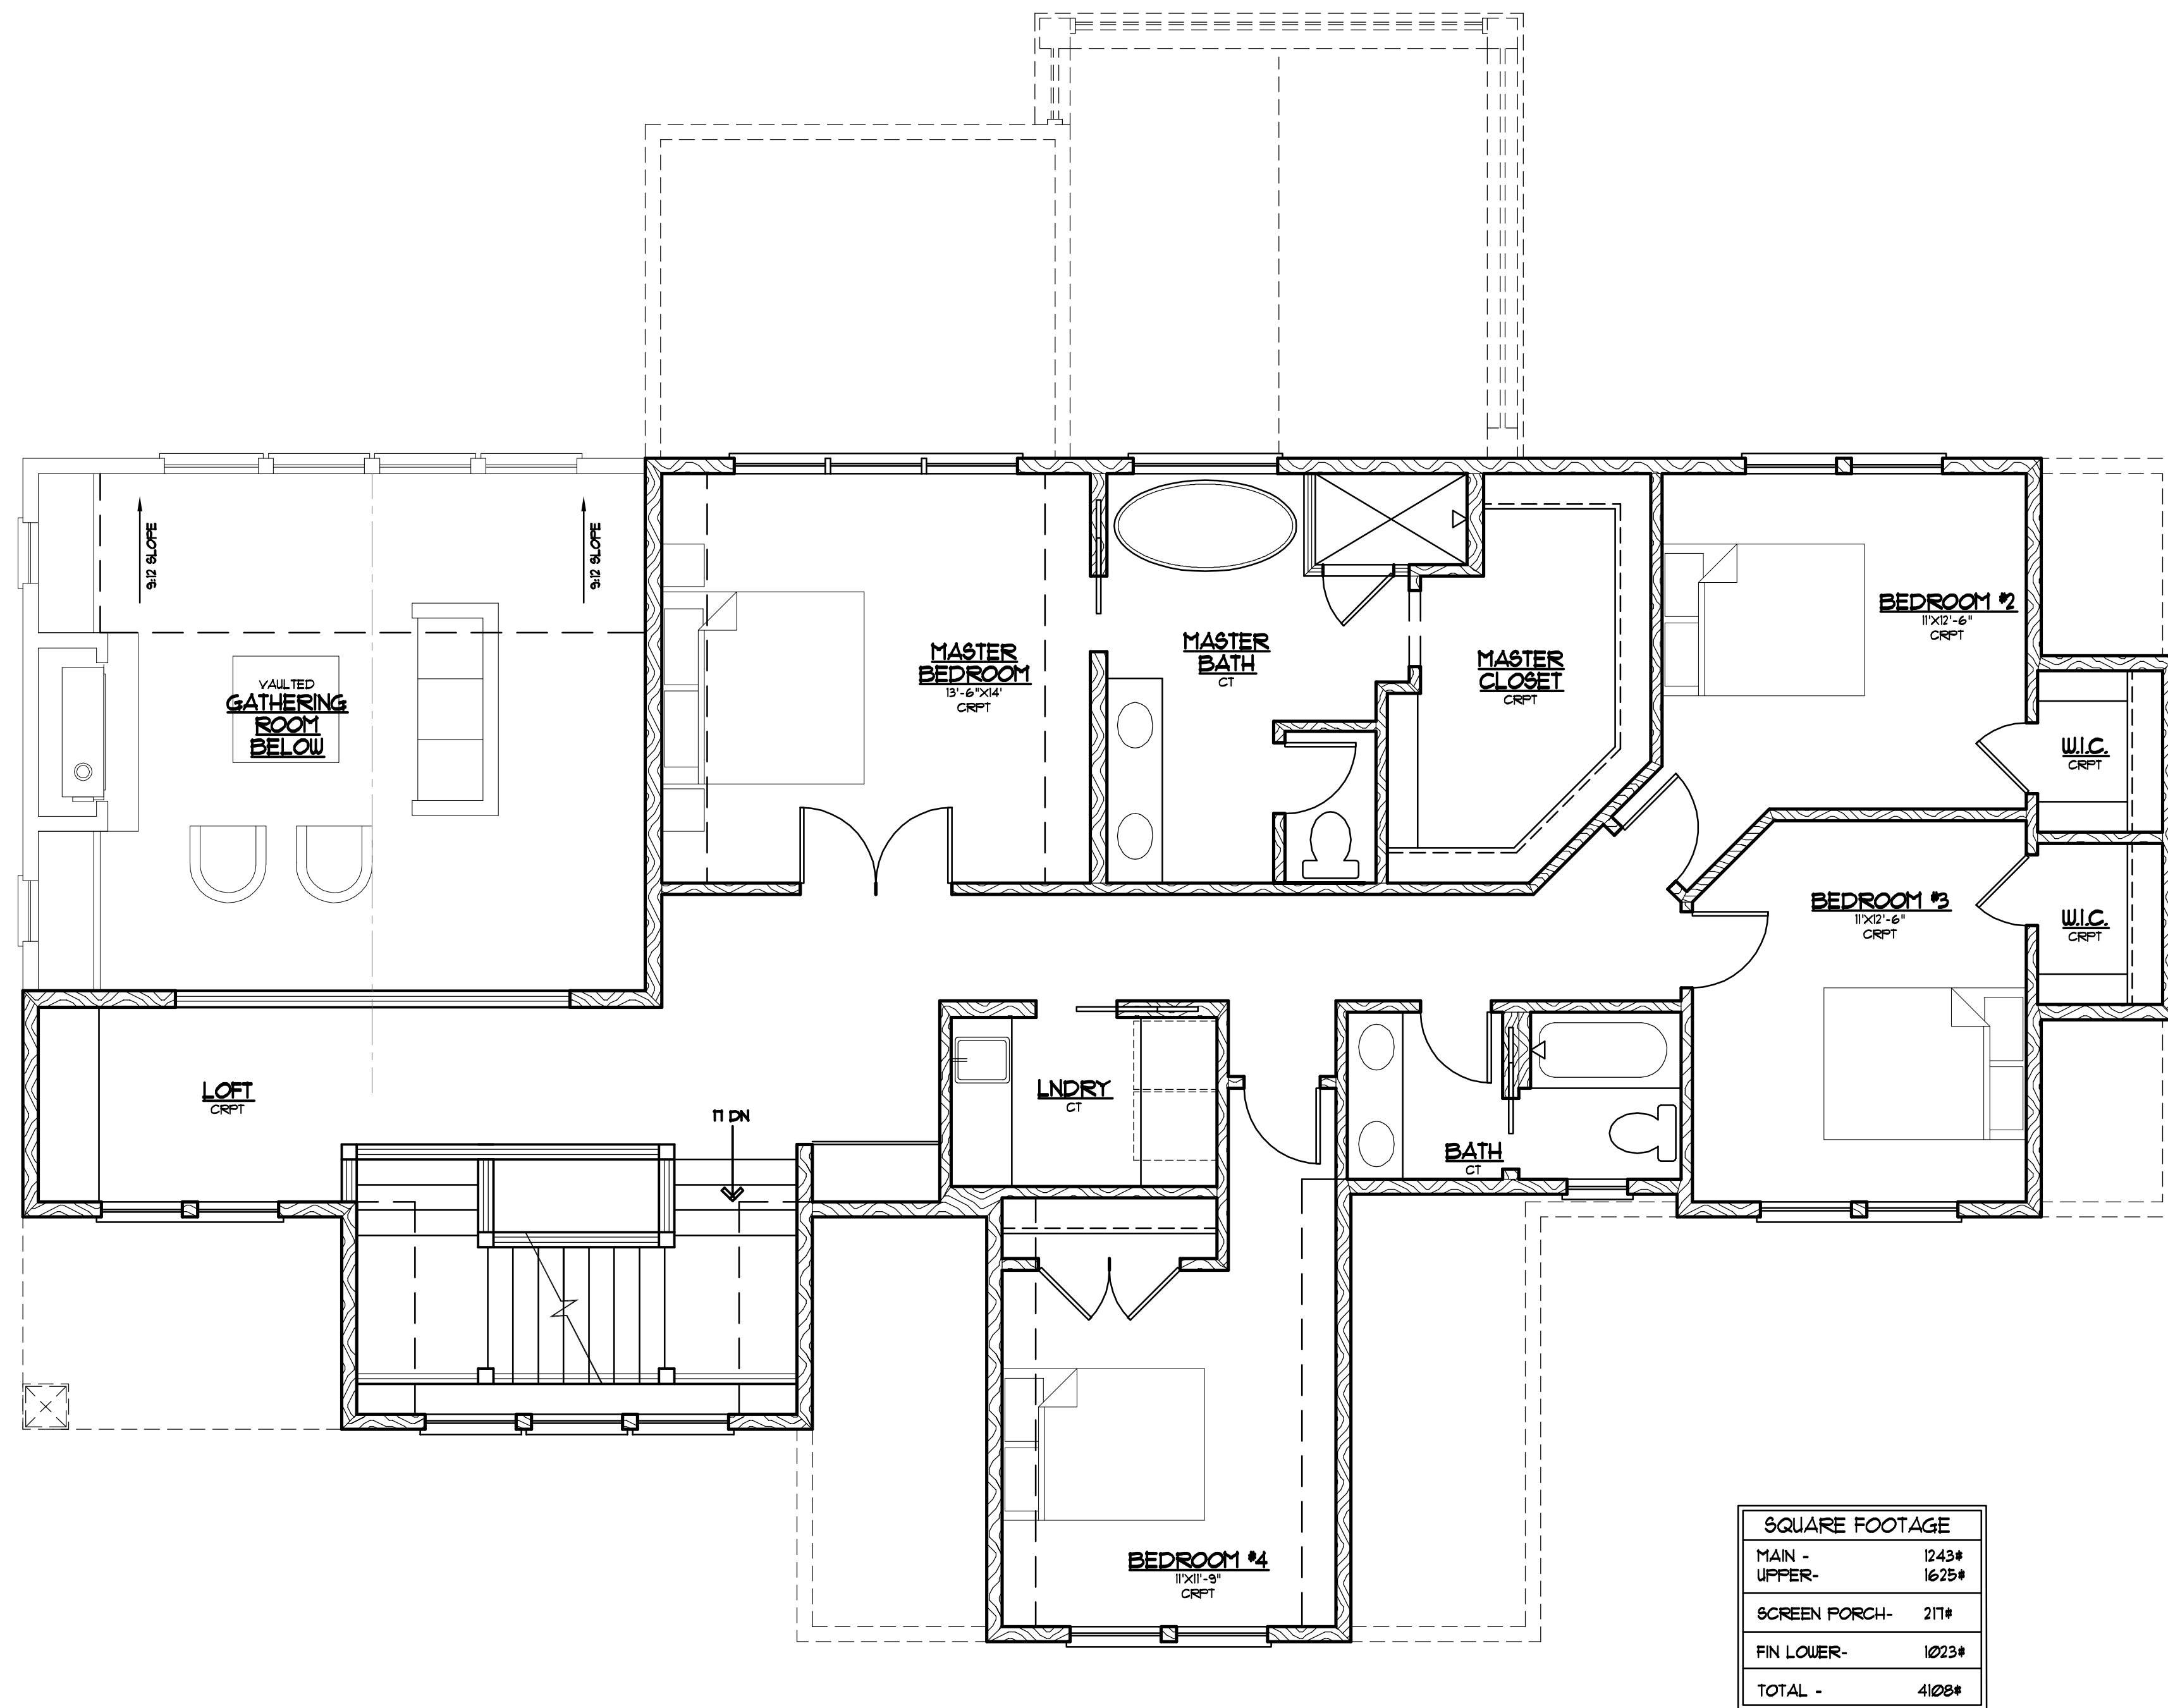

1
6
UPPER LEVEL FLOOR PLAN
SCALE: 1/4"=1'-0"

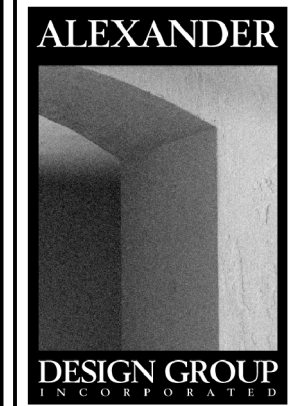

401 EAST LAKE STREET
WAYZATA, MN 55391
Phone: 952.473.8777
FAX: 952.473.8222

ISSUE DATE:
30 JULY 2018
PREVIOUS ISSUE DATES:

DRAWING DESCRIPTION:
UPPER LEVEL FLOOR PLAN
ADG/UES/SC/AY

RAINIER SPEC
LOT 5 BLOCK 6
EAGLES LANDING